


9800 Northwest Fwy. Ste. 511
Houston, Texas 77092
(281) 433-8688

(C) This is an original design by JL TREVINO & ASSOCIATES and is solely owned by and for the exclusive use of and by JL TREVINO & ASSOC. All rights are reserved. any infringement of this copyright is prohibited by law

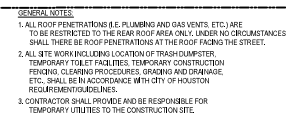

1 SITE PLAN
1/16"=1'-0"

LEGAL DESCRIPTION:
LOT 107, BLOCK 3 OF RIO VISTA SUBDIVISION AS RECORDED IN
CABINET Z, SHEETS 953-967 MAP RECORDS MONTGOMERY COUNTY, TEXAS.

9610 Long Point Rd. Suite 220
Houston, Texas 77055
281.685.9561 Phone
832.767.6272 Fax
jose@metrolivingstudio.com
metrolivingstudio.com

METRO
LIVING

PROJECT: 19402


17255 Pecos Drive
Splendora, Texas 77372

REV.	DATE	DESCRIPTION
	01/02/19	FOR PERMIT & CONSTRUCTION

SHEET TITLE:
SITE PLAN
ROOF PLAN

SHEET NO:

A1.00

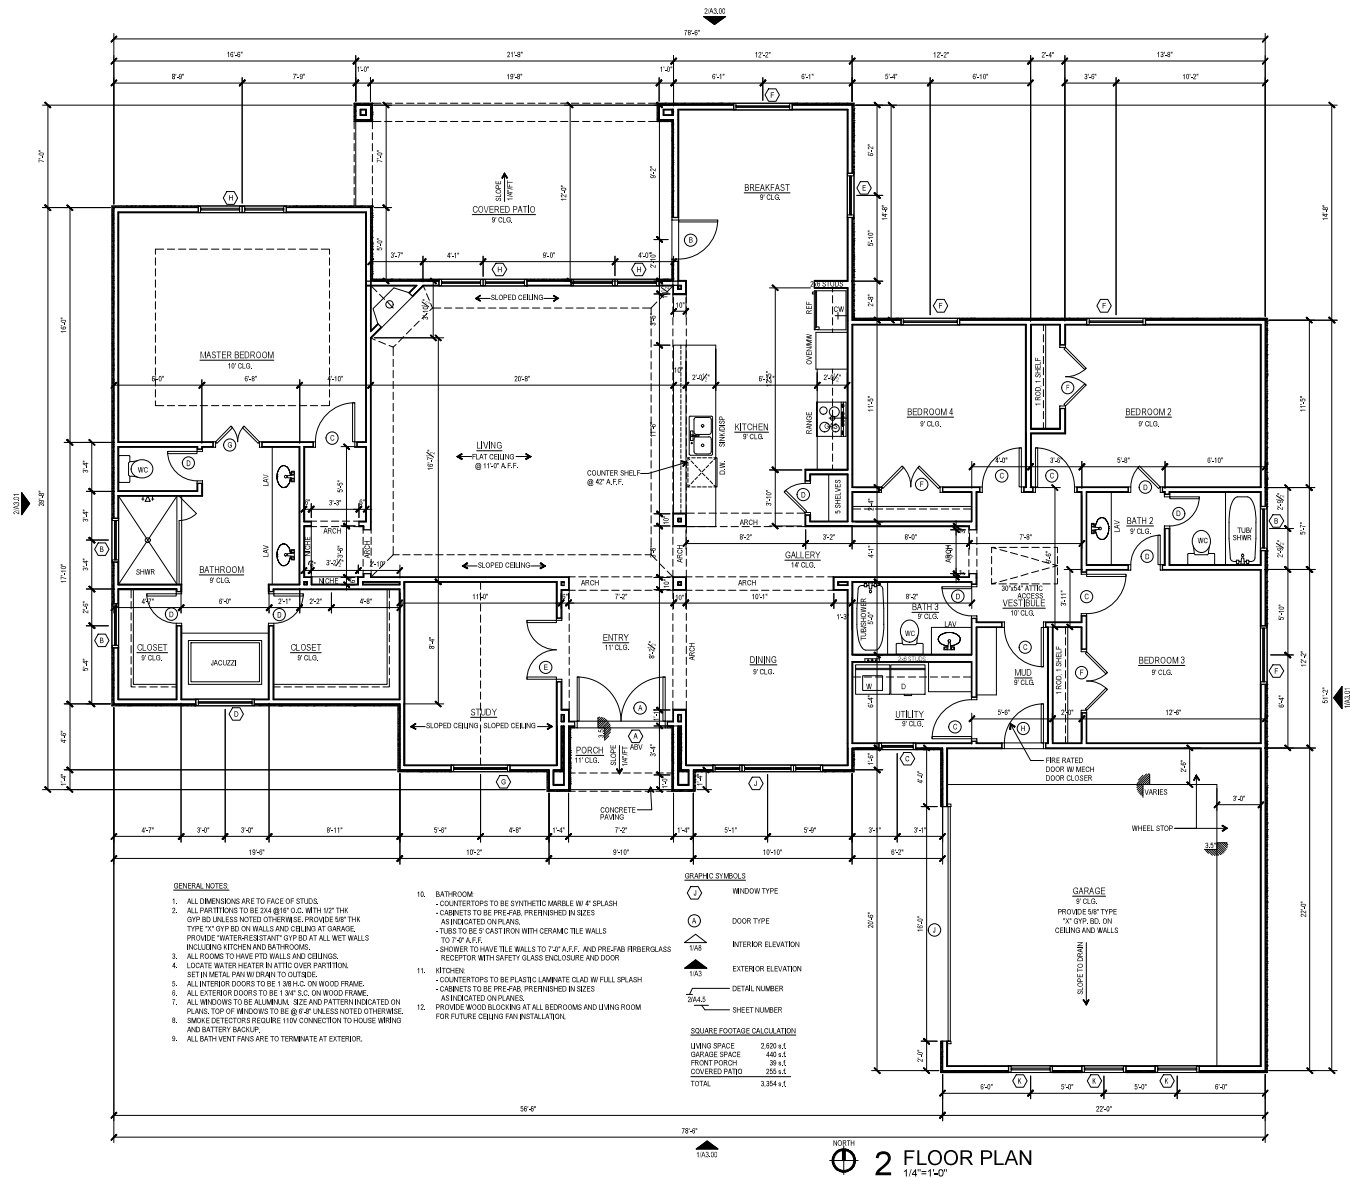

2 FLOOR PLAN
1/4"=1'-0"



2 REAR ELEVATION
1/4"=1'-0"



1 FRONT ELEVATION
1/4"=1'-0"

PROJECT: 19-02

17255 Pecos Drive
Splendora, Texas 77372

REV. DATE DESCRIPTION

01/02/19 FOR PERMIT

**METRO
LIVING**

9610 Long Point Rd, Suite 220
Houston, Texas 77055
281.685.2561 Phone
832.767.5272 Fax
jose@metrolivingstudio.com
metrolivingstudio.com

© METRO LIVING L.L.C.
2018. ALL RIGHTS RESERVED.

The designers of Metro Living LLC are not, and do not represent to be, licensed architects. The designation Professional Building Designer (PBD) does not confer or imply any legal status in the State of Texas as a "registered professional". In Texas the practice of Commercial and Residential Design by a designer who is not a licensed architect is limited and permitted by exemptions to the Architect statute Chapter 1053. The building design works depicted herein are the sole property of Metro Living LLC and may not be constructed or used without its express written permission. No permission to modify or reproduce any of these building design works, including without limitation the construction of any building, is expressed or should be implied from delivery of preliminary drawings or unsealed construction drawings. Permission to construct the building depicted in sealed construction drawings is expressly conditioned on the full and timely payment of all fees otherwise due Metro Living LLC and, in the absence of any written agreement to the contrary, is limited to a one-time use on the site indicated on these plans.

SHEET TITLE
EXTERIOR ELEVATIONS

SHEET NO.

A3.00